


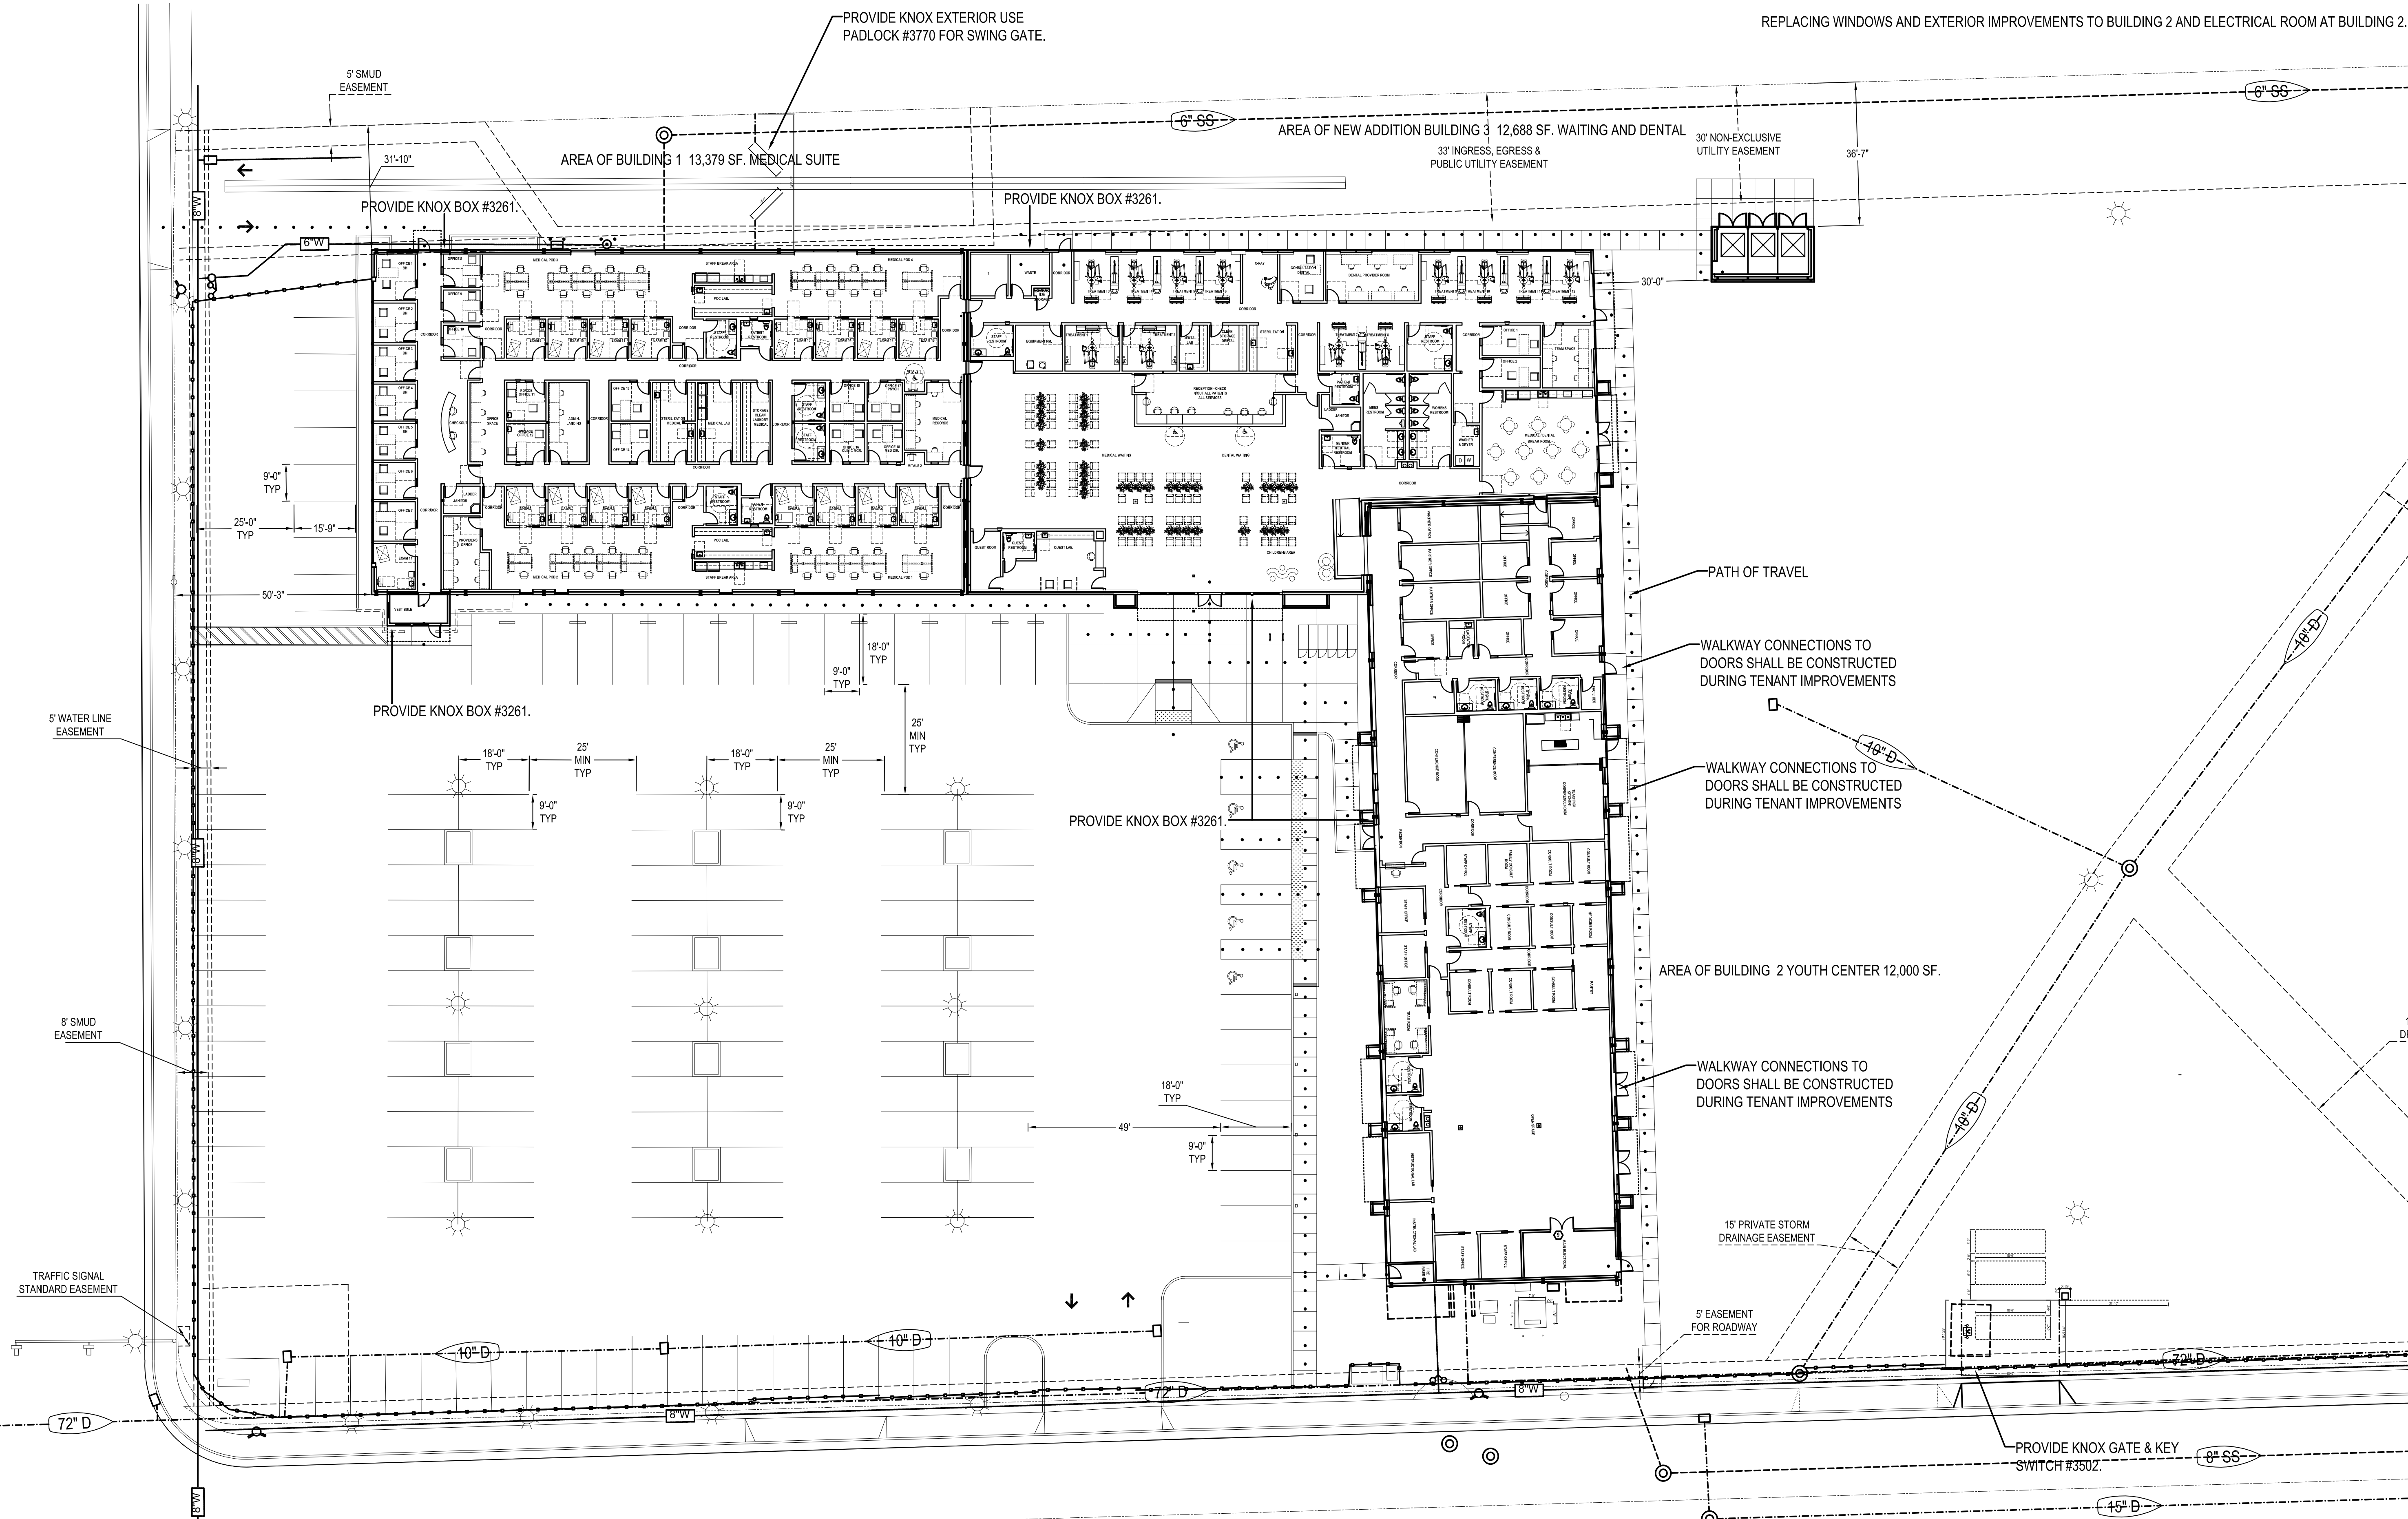

SITE PLAN WITH COMPOSITE BLDG 1, 2, AND 3 FLOOR PLANS FORMING 1 SINGLE BUILDING
SCALE 1" = 20'

NOTE TENANT IMPROVEMENTS SHOWN FOR REFERENCE ONLY AND SHALL BE SUBMITTED UNDER SEPARATE PERMIT APPLICATION.
THIS PERMIT APPLICATION INCLUDES BUILDING 3 SHELL AND ASSOCIATED SITE WORK.
REPLACING WINDOWS AND EXTERIOR IMPROVEMENTS TO BUILDING 2 AND ELECTRICAL ROOM AT BUILDING 2.

DEAN F. UNGER
AIA INC.
ARCHITECTURE AND ENVIRONMENTAL PLANNING
700 Alhambra Blvd.
Sacramento, California
95816 916 443 5747

SACRAMENTO NATIVE AMERICAN HEALTH CENTER
3800 FLORIN ROAD BUILDING ADDITION
SACRAMENTO, CA 95823

revisions
This drawing is not final and is not to be used for construction until signed by the Architect.

architect
LICENSED ARCHITECT
BRUCE F. UNGER
NO. C15804
REV. 5-31-21
STATE OF CALIFORNIA

drawn by BFU
checked by BFU
job no. 2020-05
date 8-26-2020
cad file name A1.1.1.dwg
drawing no.

A1.1.1
sheet title
SITE PLAN WITH COMPOSITE BLDG. 1, 2, AND 3 FLOOR PLANS